





150 Front Stand Alone Screen

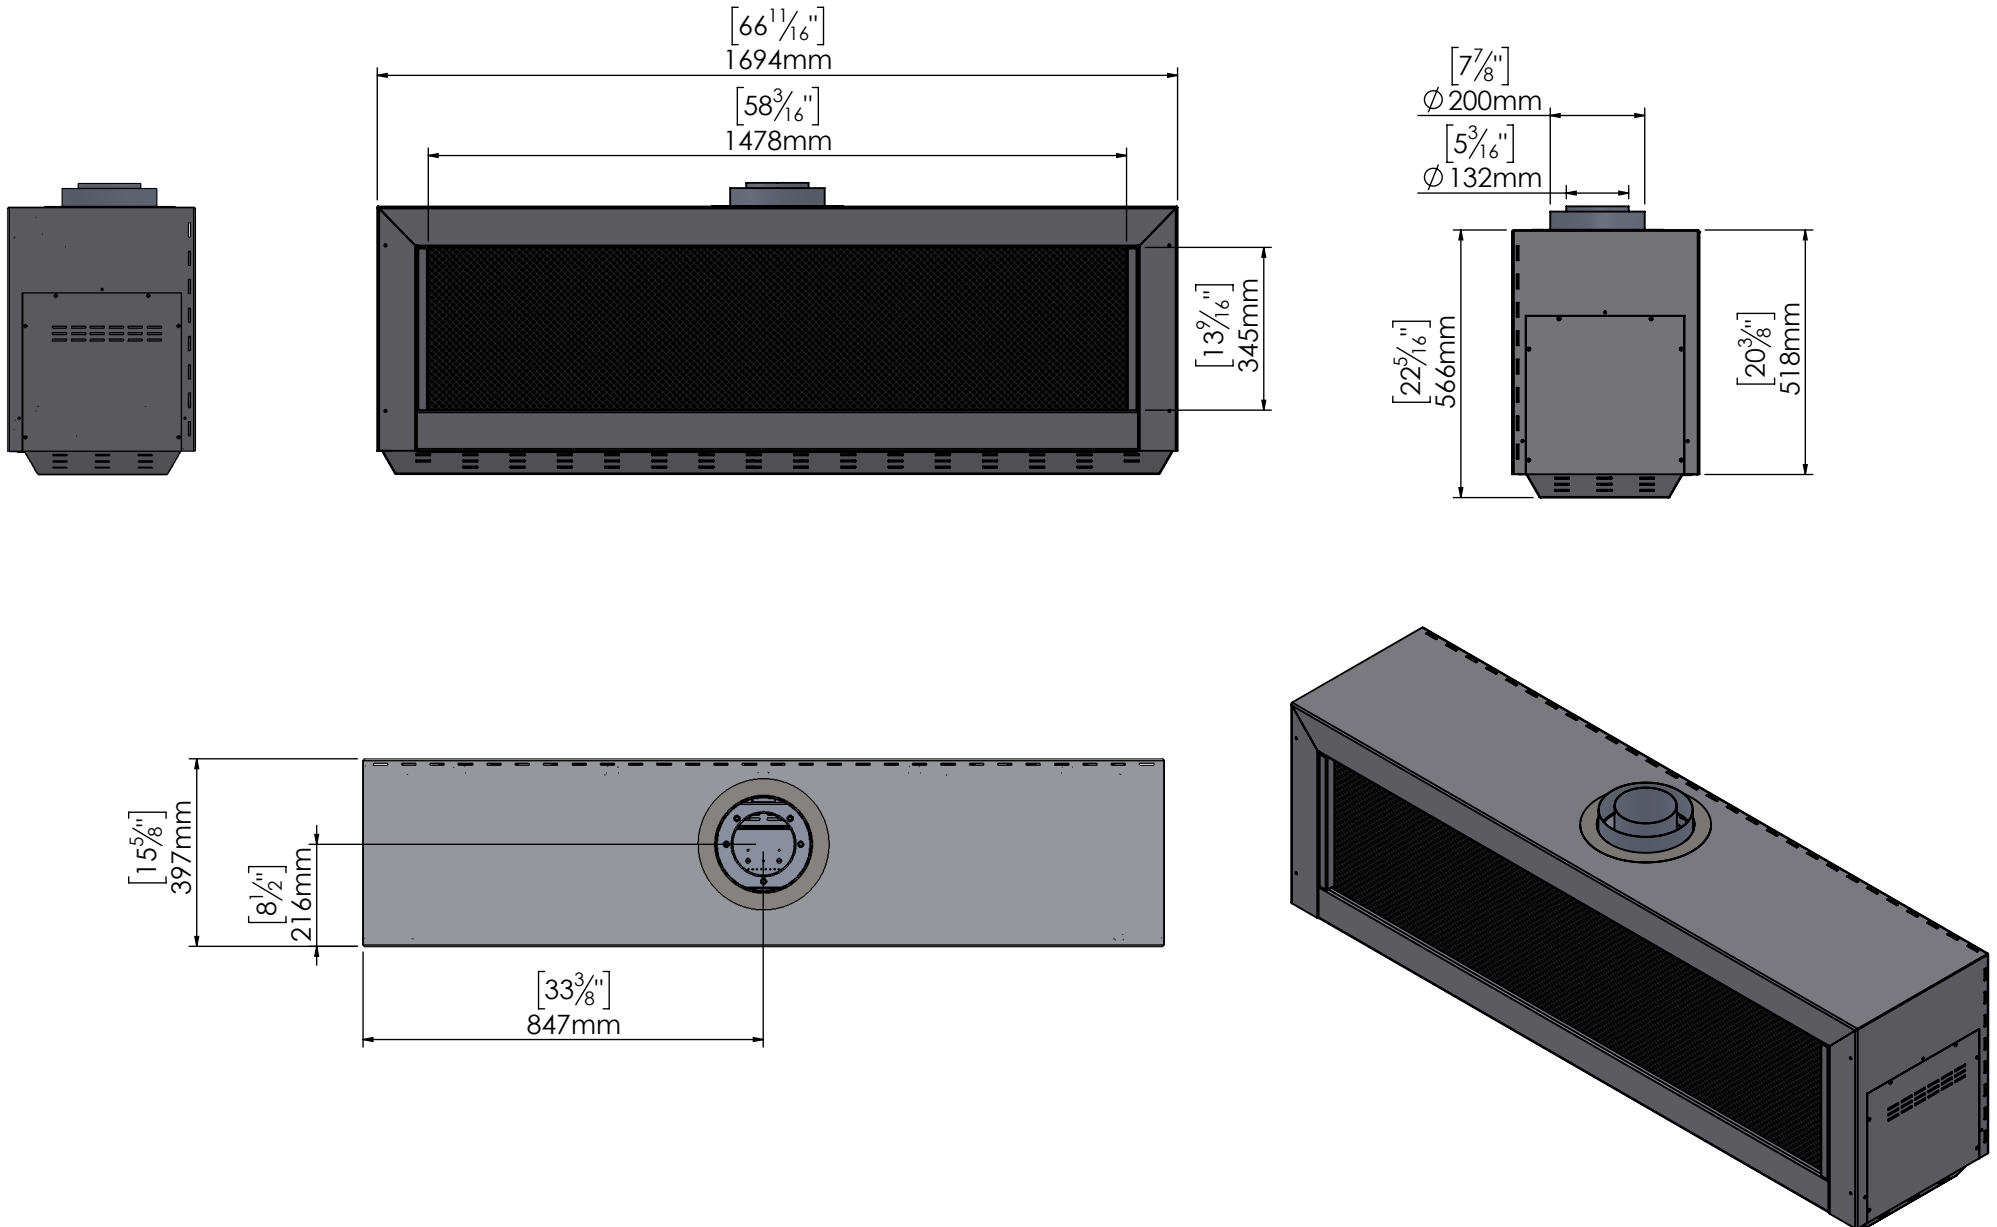

150 Front Stand Alone Screen

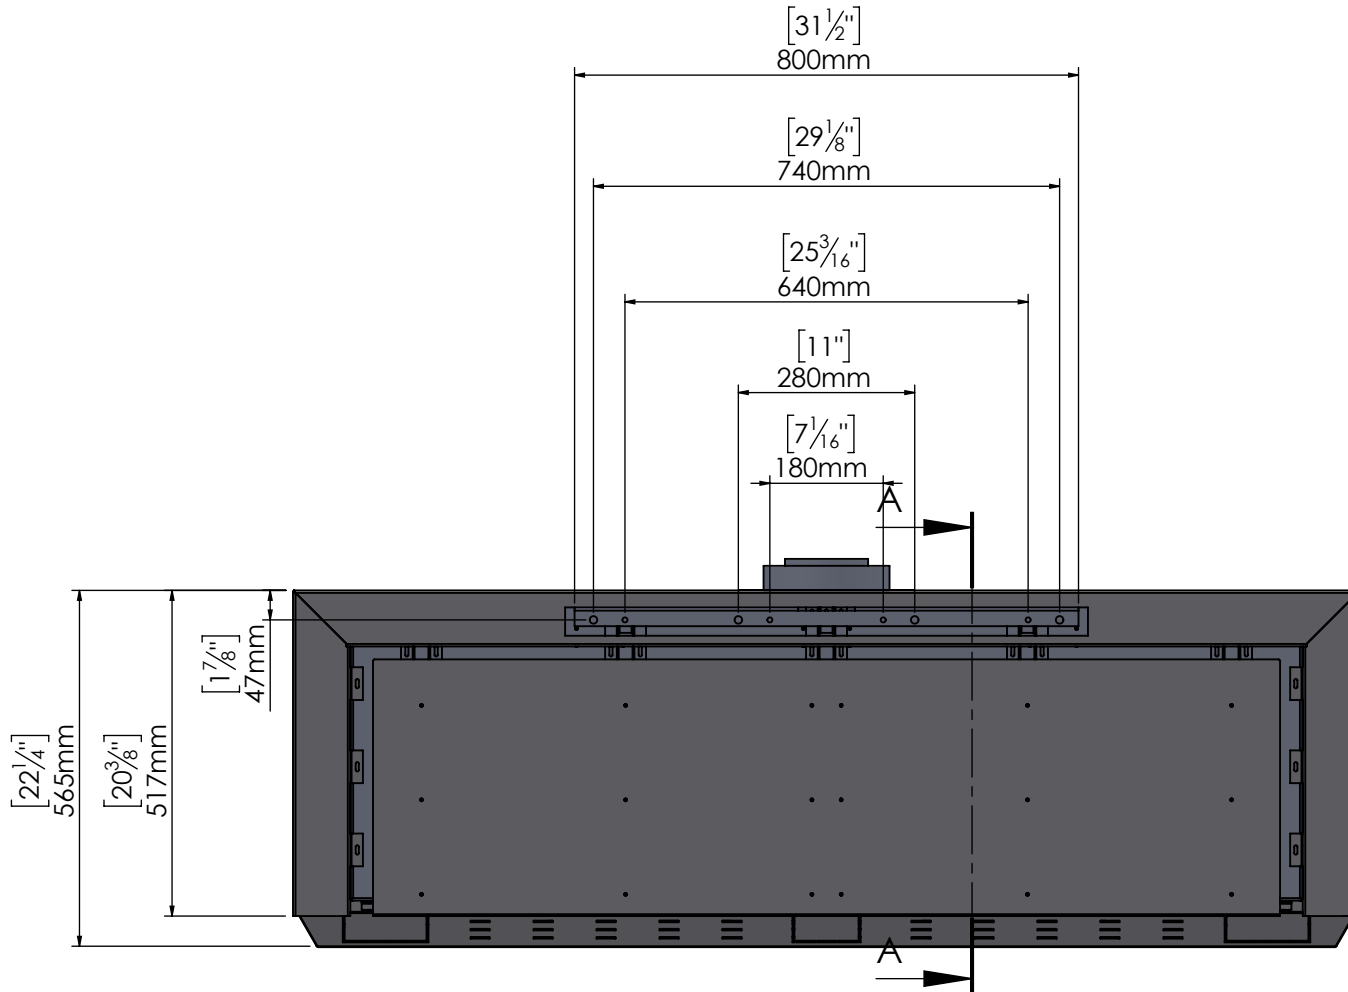

DETAIL B
SCALE 1 : 2

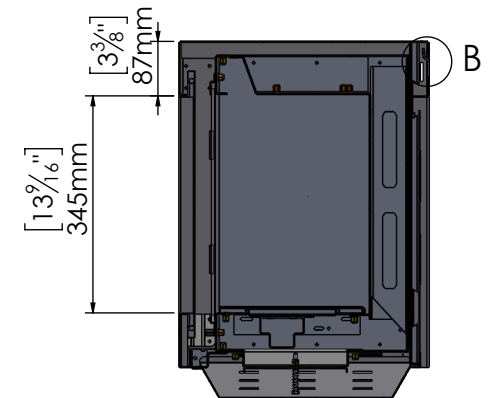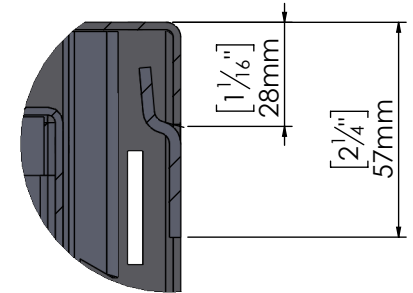

SECTION A-A
SCALE 1 : 12

150 Front Stand Alone Screen

